


REVISIONS	BY


A NEW GARAGE FOR CLARK TIECKE
 2672 WINDMILL COURT
 SALEM, OREGON 97306
ELEVATIONS

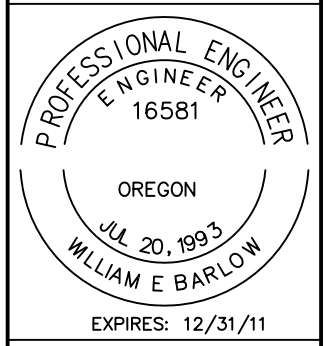

OREGON HOME DESIGN
 Design for the Human Environment
 WILLIAM E. BARLOW, P.E.
 P.O. BOX 2023
 CORVALLIS, OR 97339
 541-929-8111
 www.oregonhomedesign.com

DATE 1-13-10
 SCALE AS SHOWN
 DRAWN WEB
 SHEET

C4.0

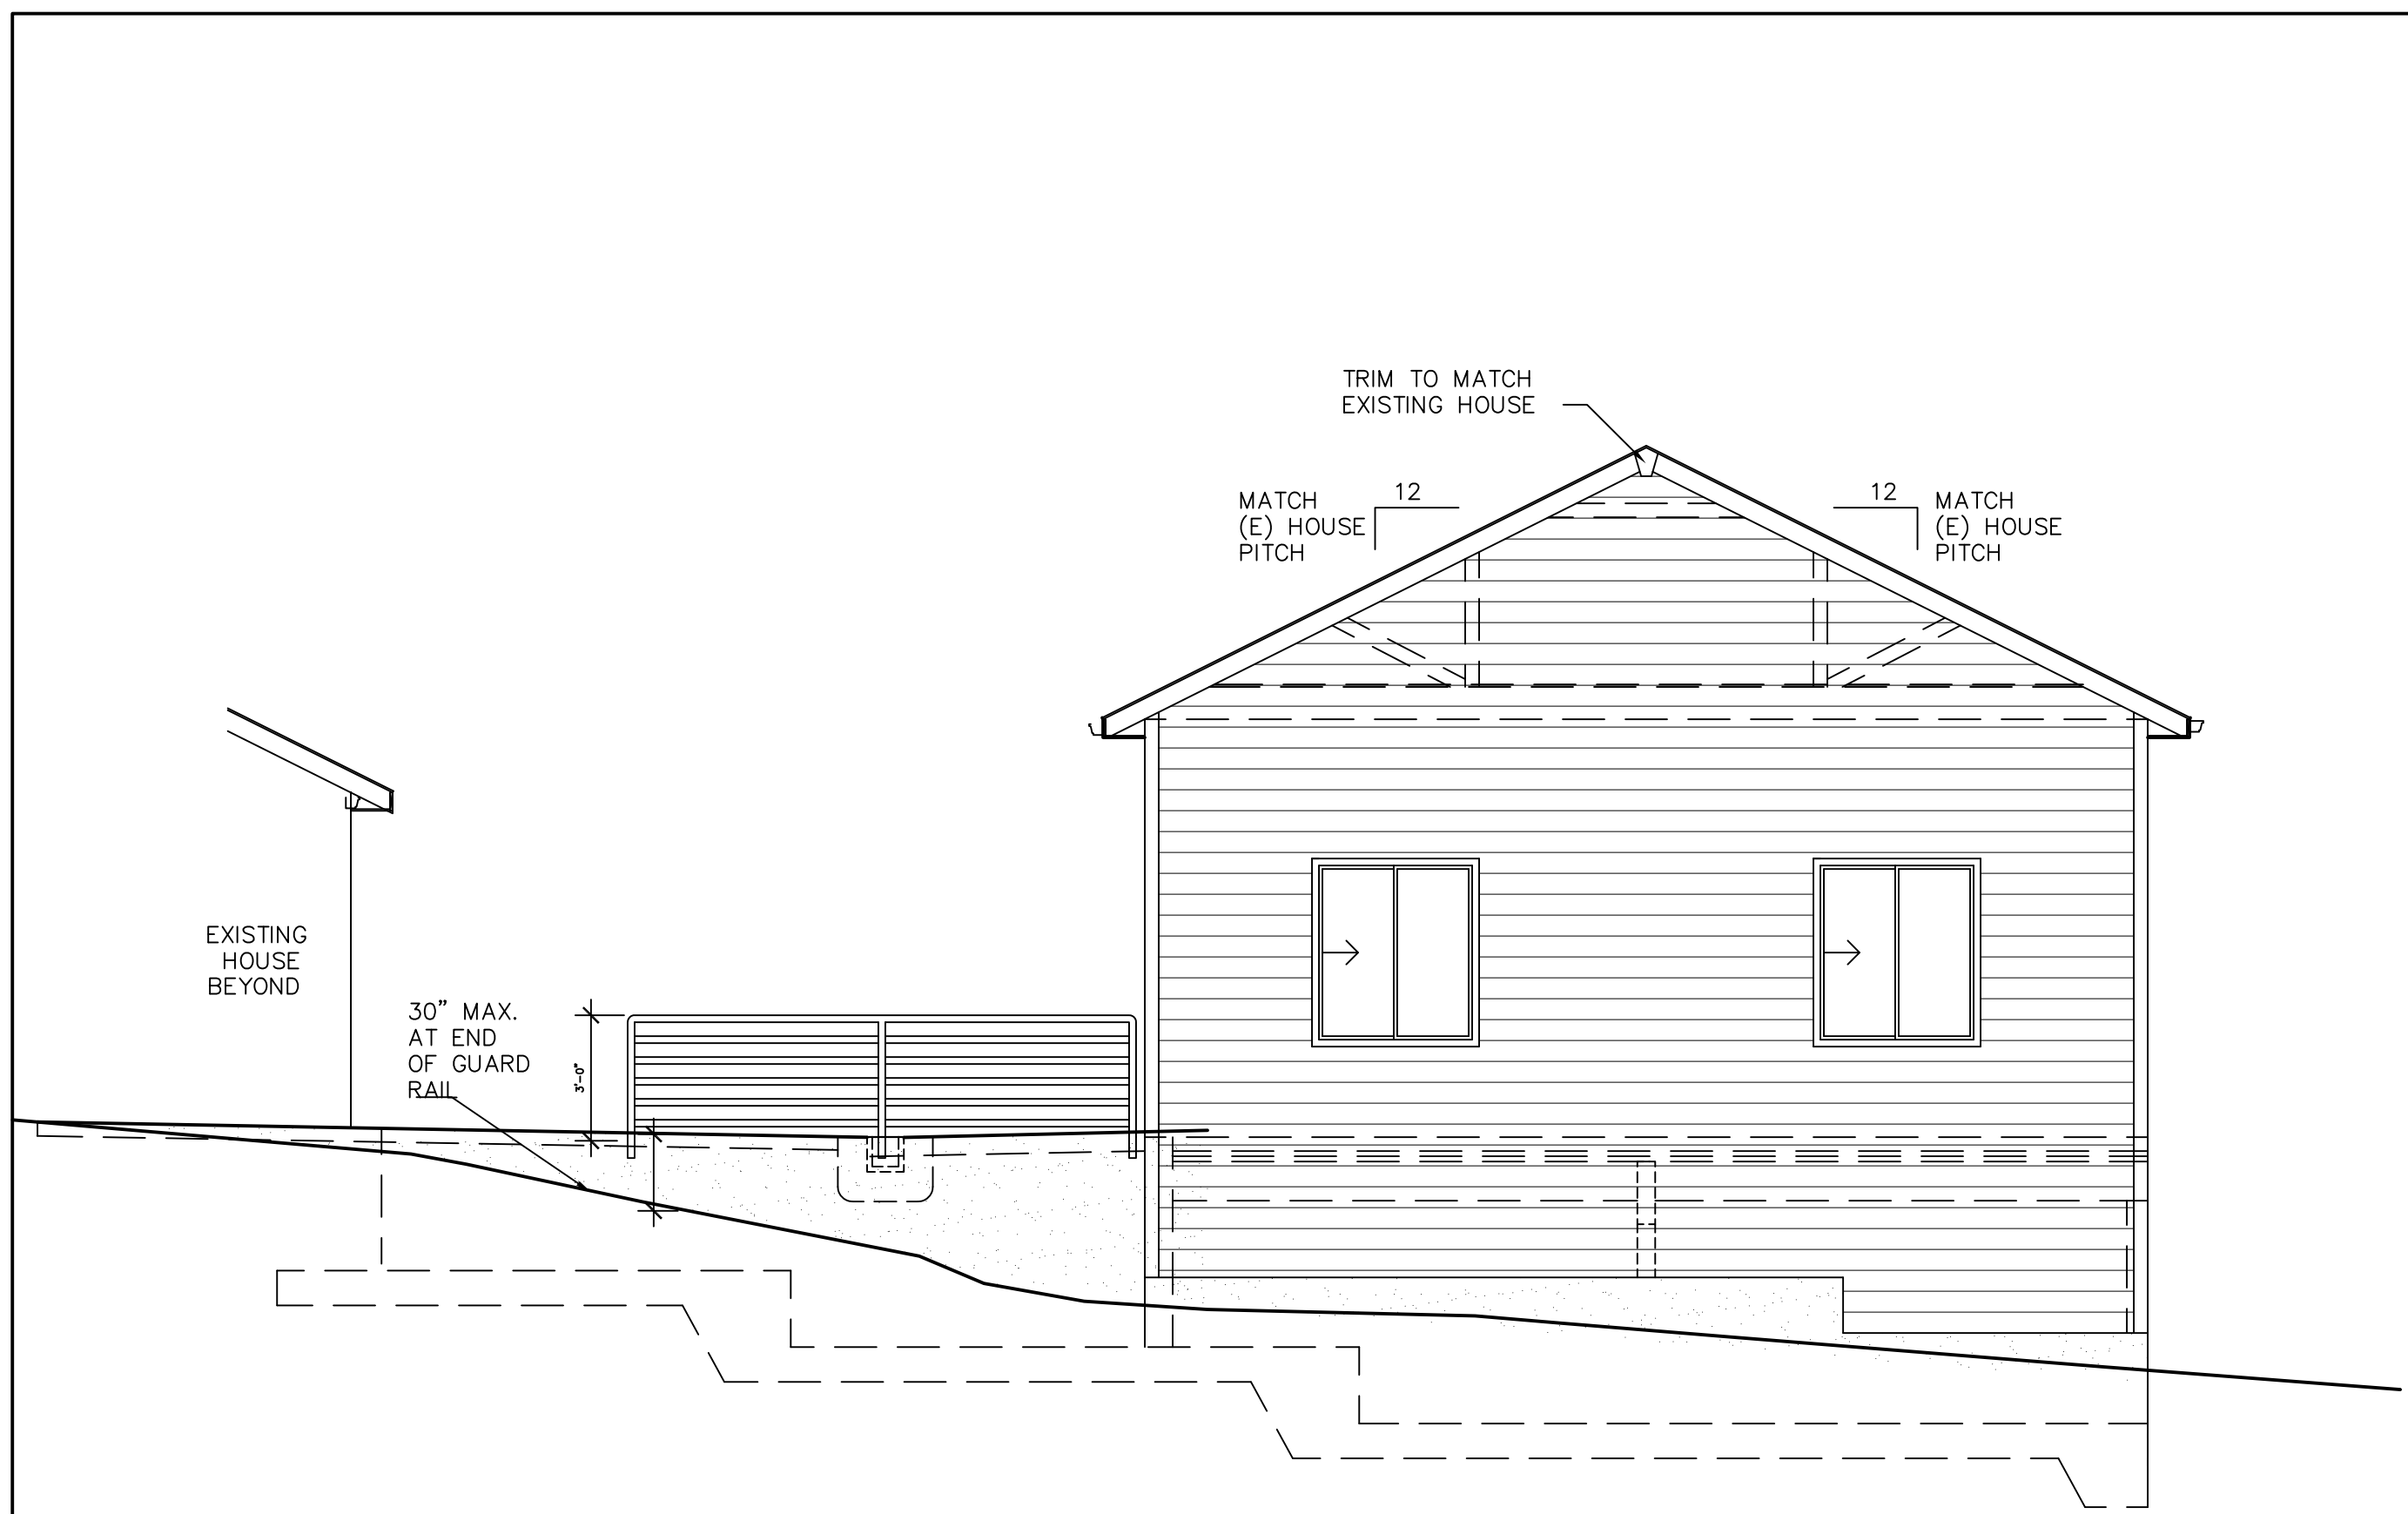

NOTE:
FOR GROUND LEVEL VENTS (NOT SHOWN) SEE A/C3.1


C WEST ELEVATION
SCALE: 1/4"=1'-0"

ARCHITECTURAL STYLE SHINGLES
COORDINATE COLOR AND MATERIAL
WITH OWNER. SHINGLES OVER
15# FELT. FASTEN PER MFG.
FLASH AT BASE, CAPS, AND VALLEYS

GALV. OR ALUMINUM GUTTER ON
FASCIA W/DOWNSPOUTS. SEE OWNER FOR
COLOR & FINISH.

HARDIPLANK LAP SIDING MATCH (E) HOUSE.
MATCH (E) HOUSE EXPOSURE TYPICAL OVER
VAPOR BARRIER (VB). APPLY VB HORIZONTALLY,
WITH UPPER LAYER LAPPED OVER LOWER LAYER
NOT LESS THAN 2". WHERE JOINS OCCUR, VB
SHALL BE LAPPED NOT LESS THAN 6". CAULK
ENDS, COVERED WITH A BATTEN OR SEALED AND
INSTALLED OVER A STRIP OF FLASHING. USE 6d
CORROSION RESISTANT NAILS. FACE NAILING: (2)
NAILS AT EACH STUD CONCEALED NAILING: (1) 6d
GALV. BOX NAIL AT EACH STUD.


SEE OWNER FOR TRIM BOARD STYLE AT
WINDOWS, DOORS, & OUTSIDE CORNERS.
TYPICAL. APPLY PER MFG.

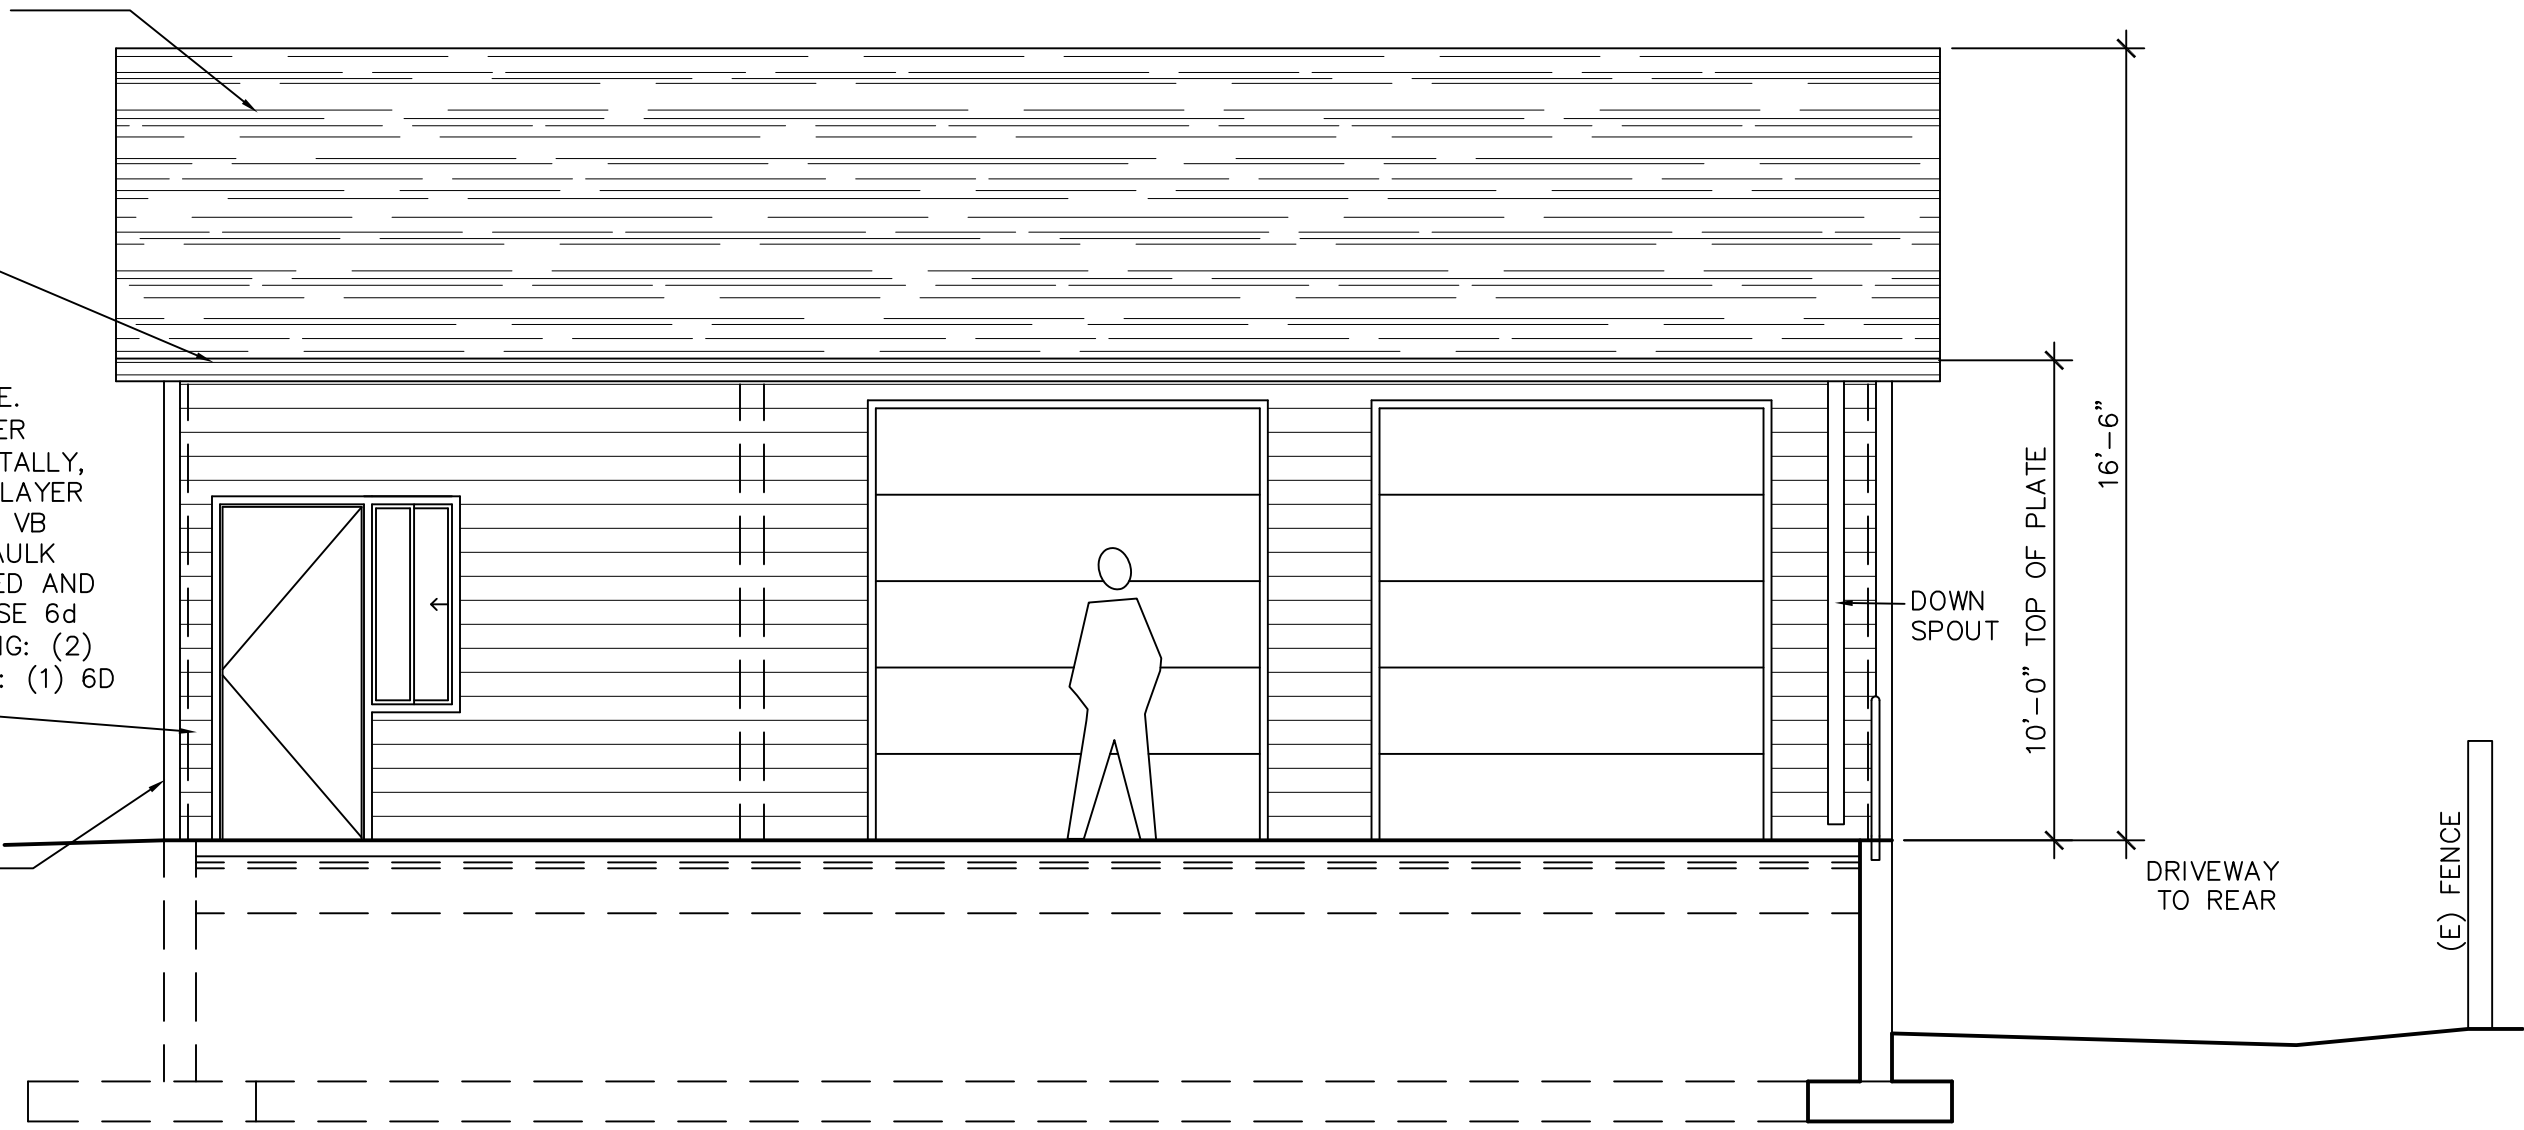

NOTE: SEE OWNER AND ELECTRICAL
CONTRACTOR FOR EXTERIOR LIGHTS


A NORTH ELEVATION
SCALE: 1/4"=1'-0"

PRELIMINARY
 NOT FOR CONSTRUCTION

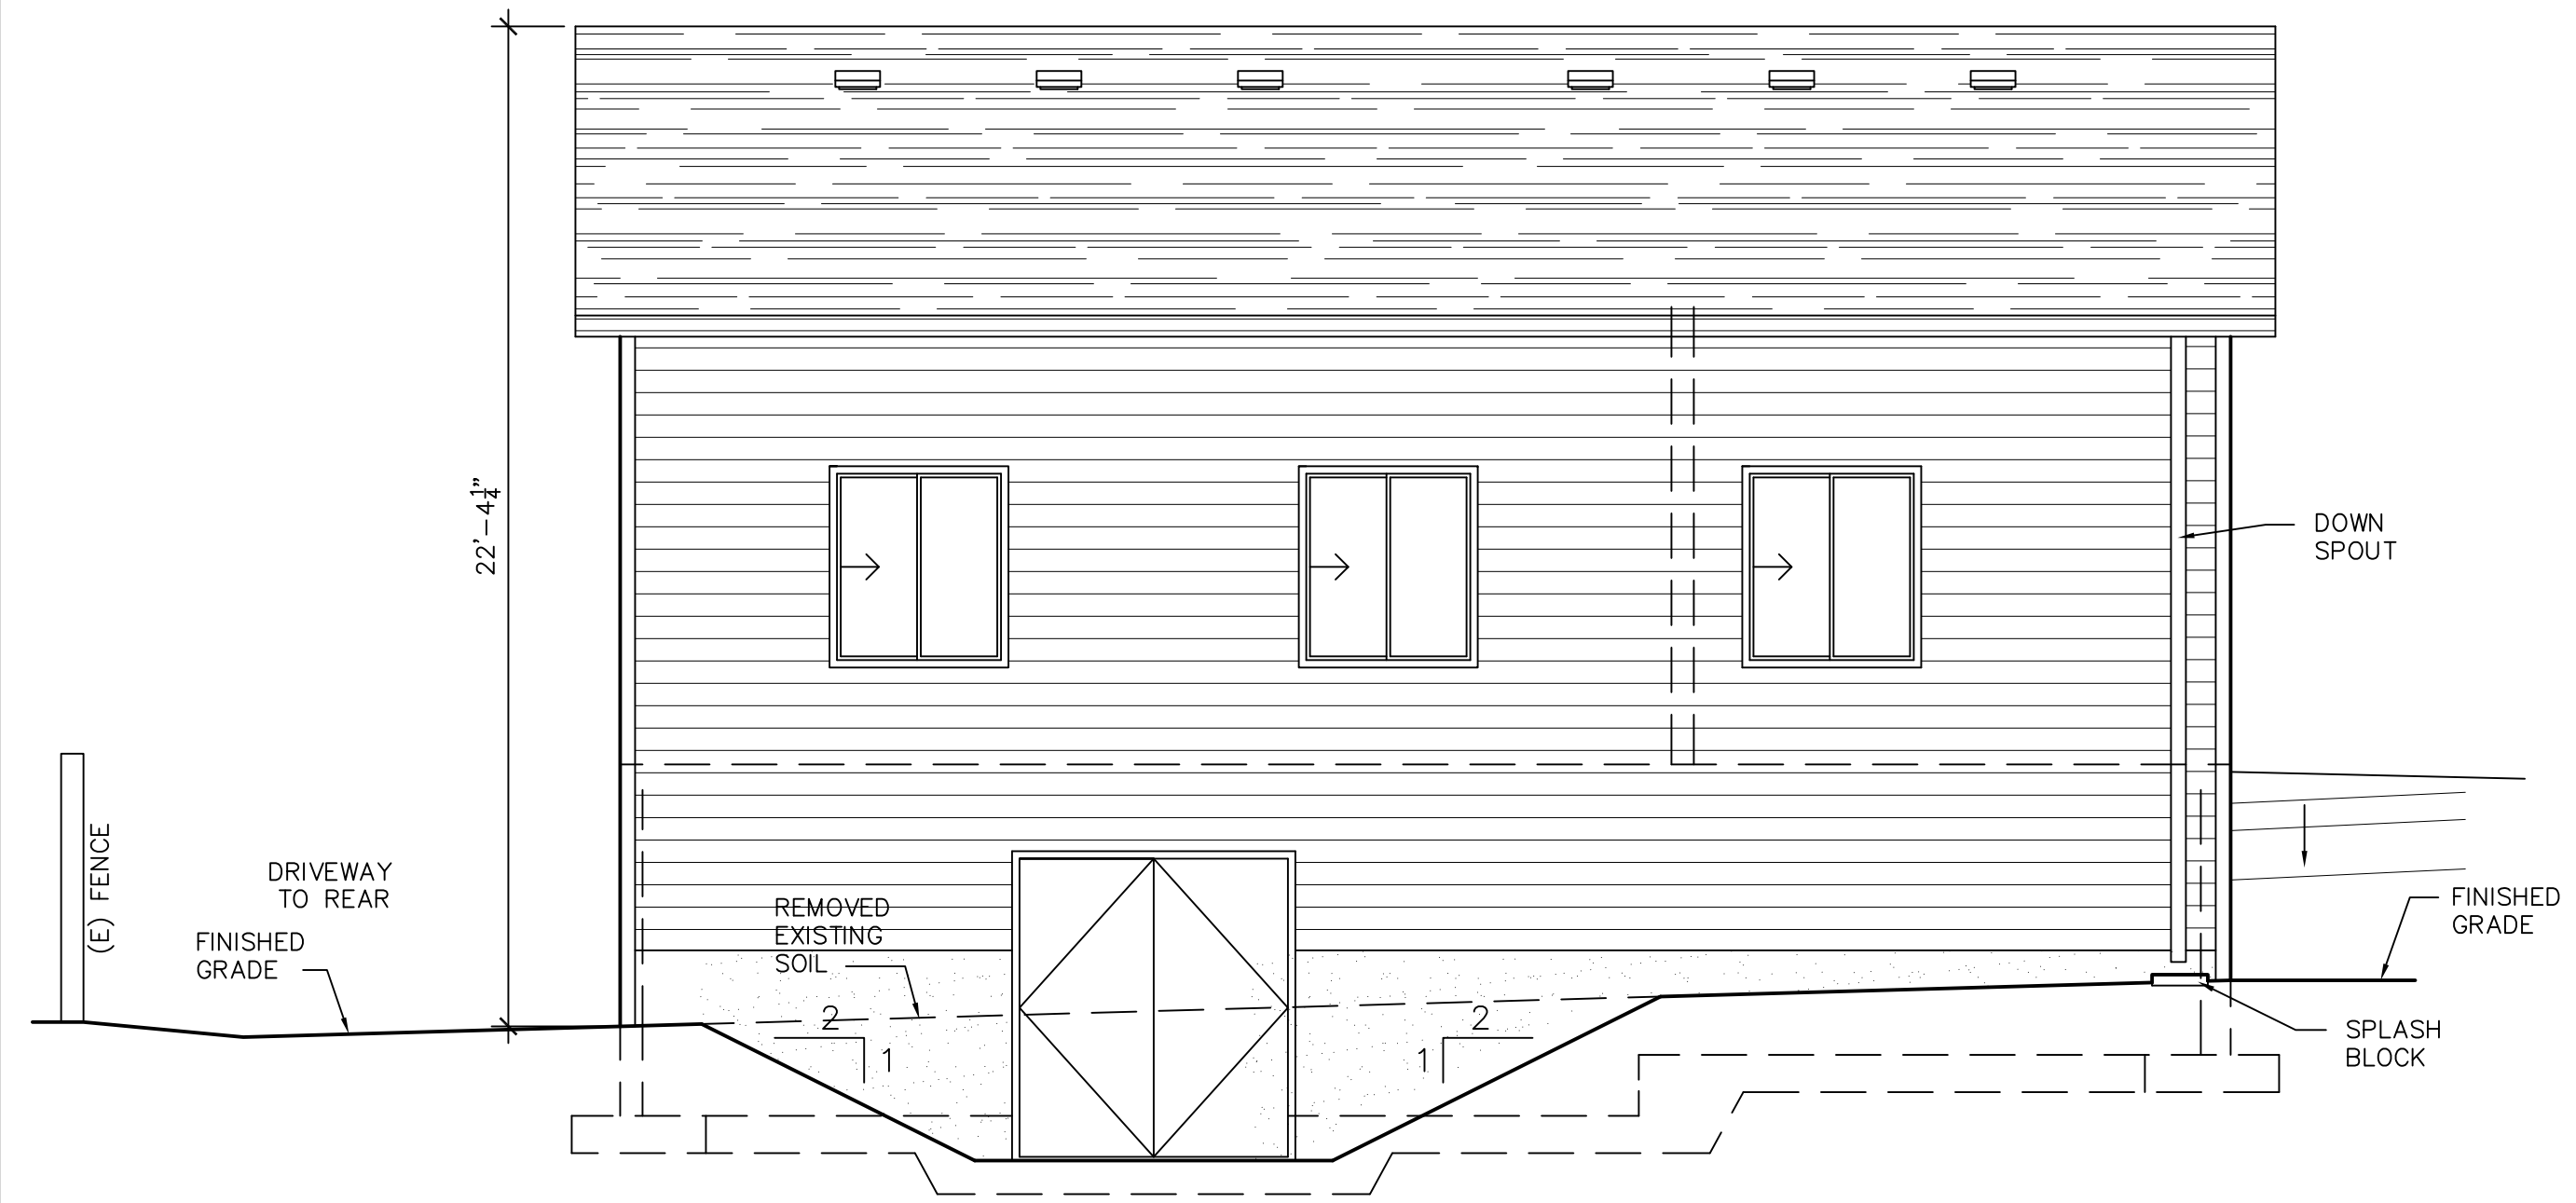

NOTE:
FOR GROUND LEVEL VENTS (NOT SHOWN) SEE A/C3.1

D SOUTH ELEVATION
SCALE: 1/4"=1'-0"

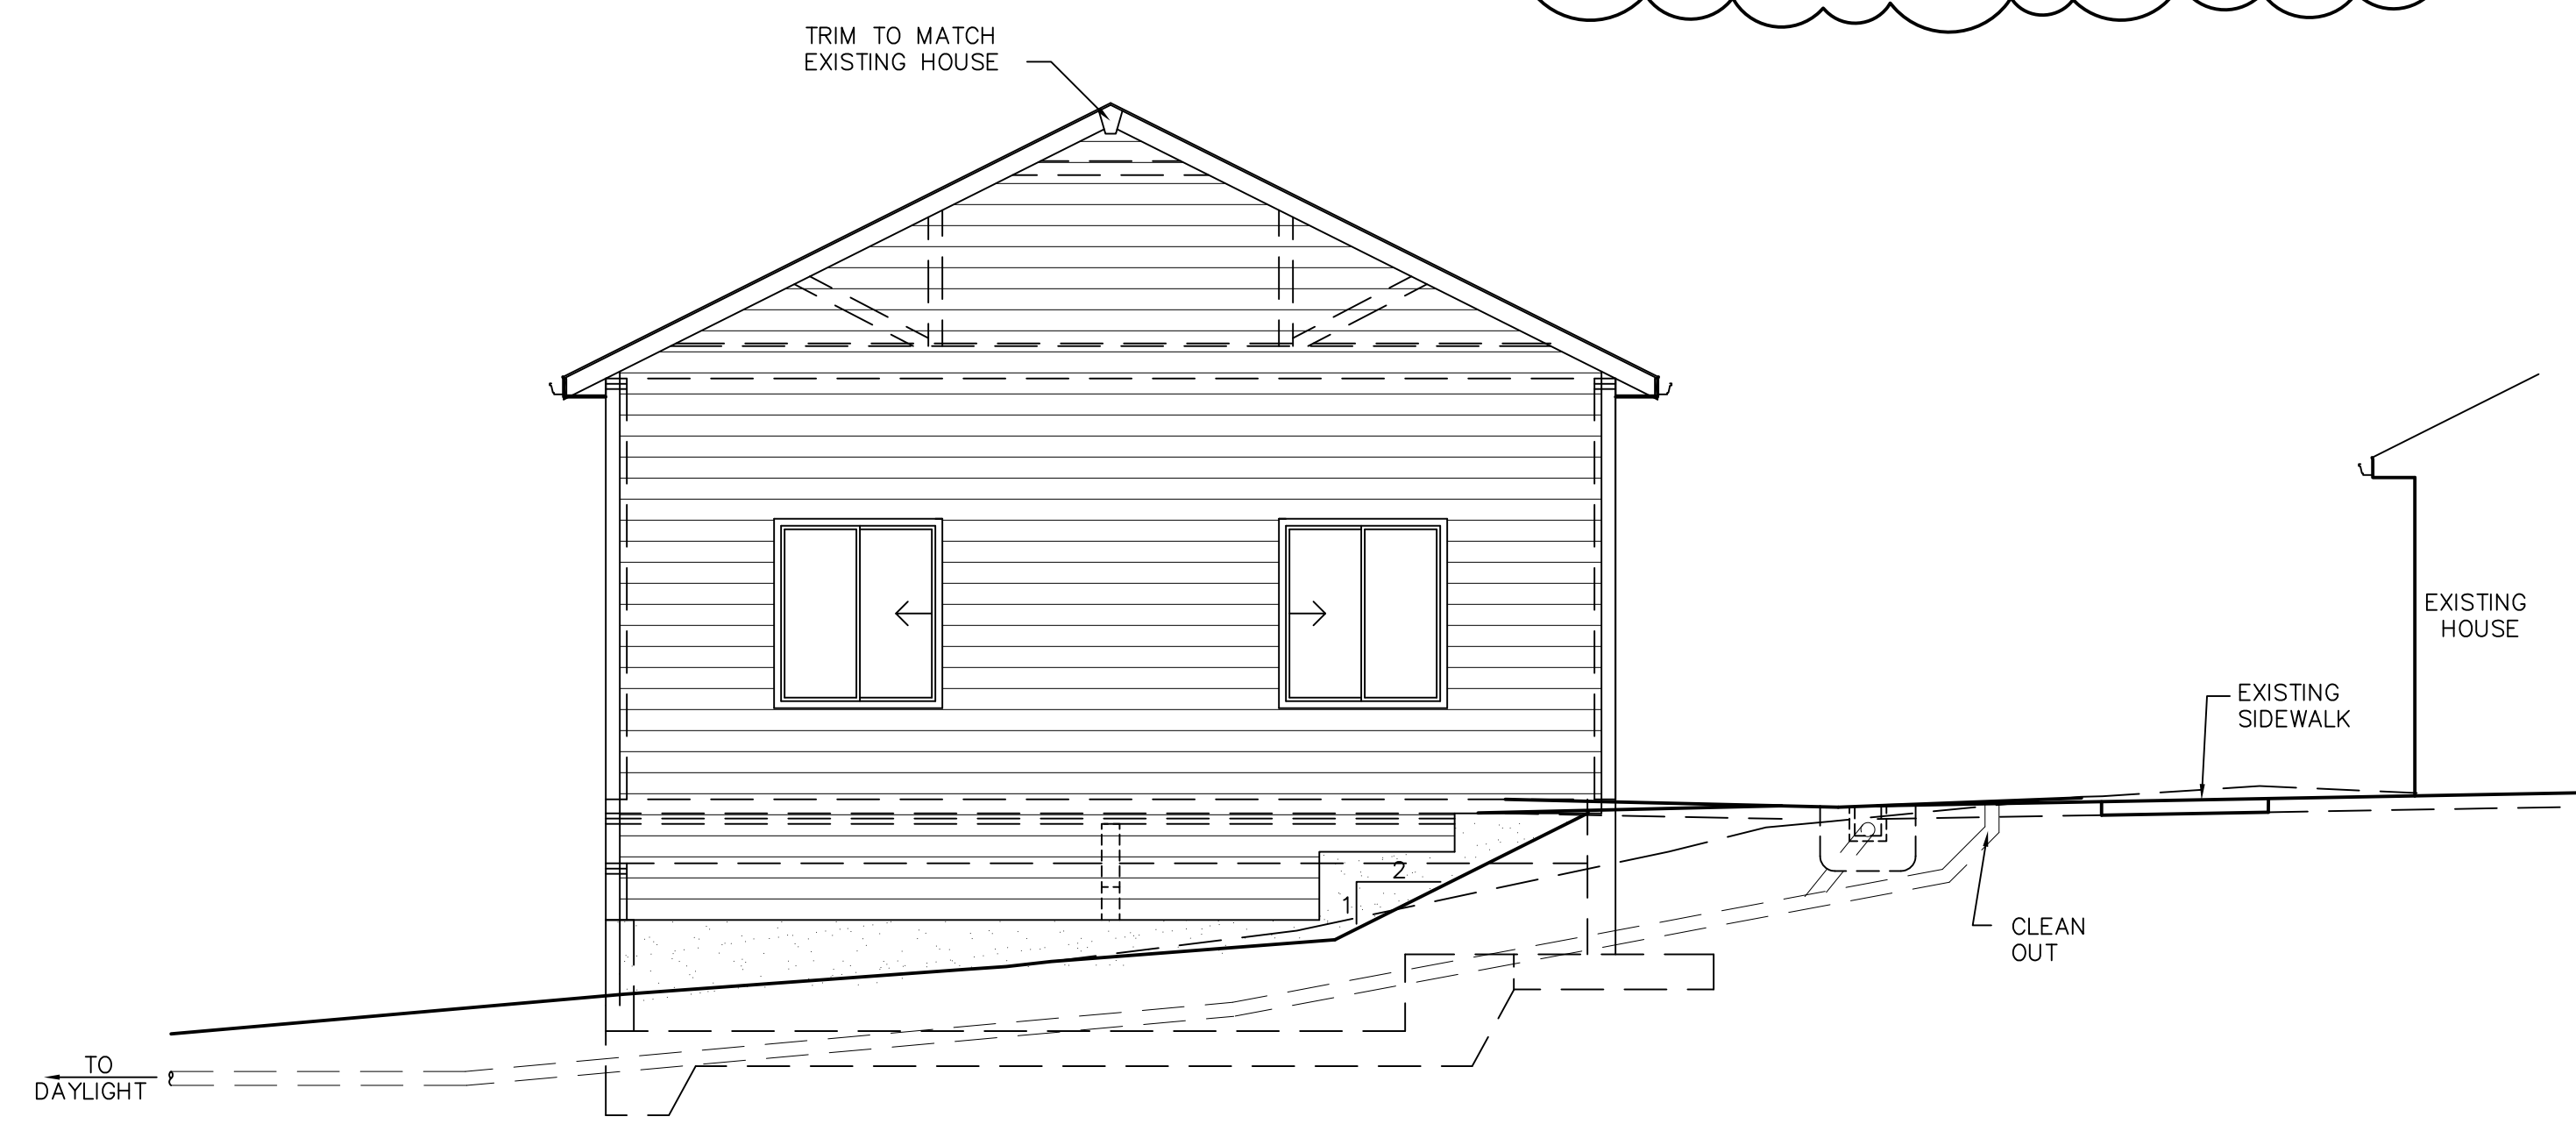

NOTE:
FOR GROUND LEVEL VENTS (NOT SHOWN) SEE A/C3.1

B EAST ELEVATION
SCALE: 1/4"=1'-0"